


kn. Dobruška

ZK-01-2013-22, př. 2
počet stran: 1

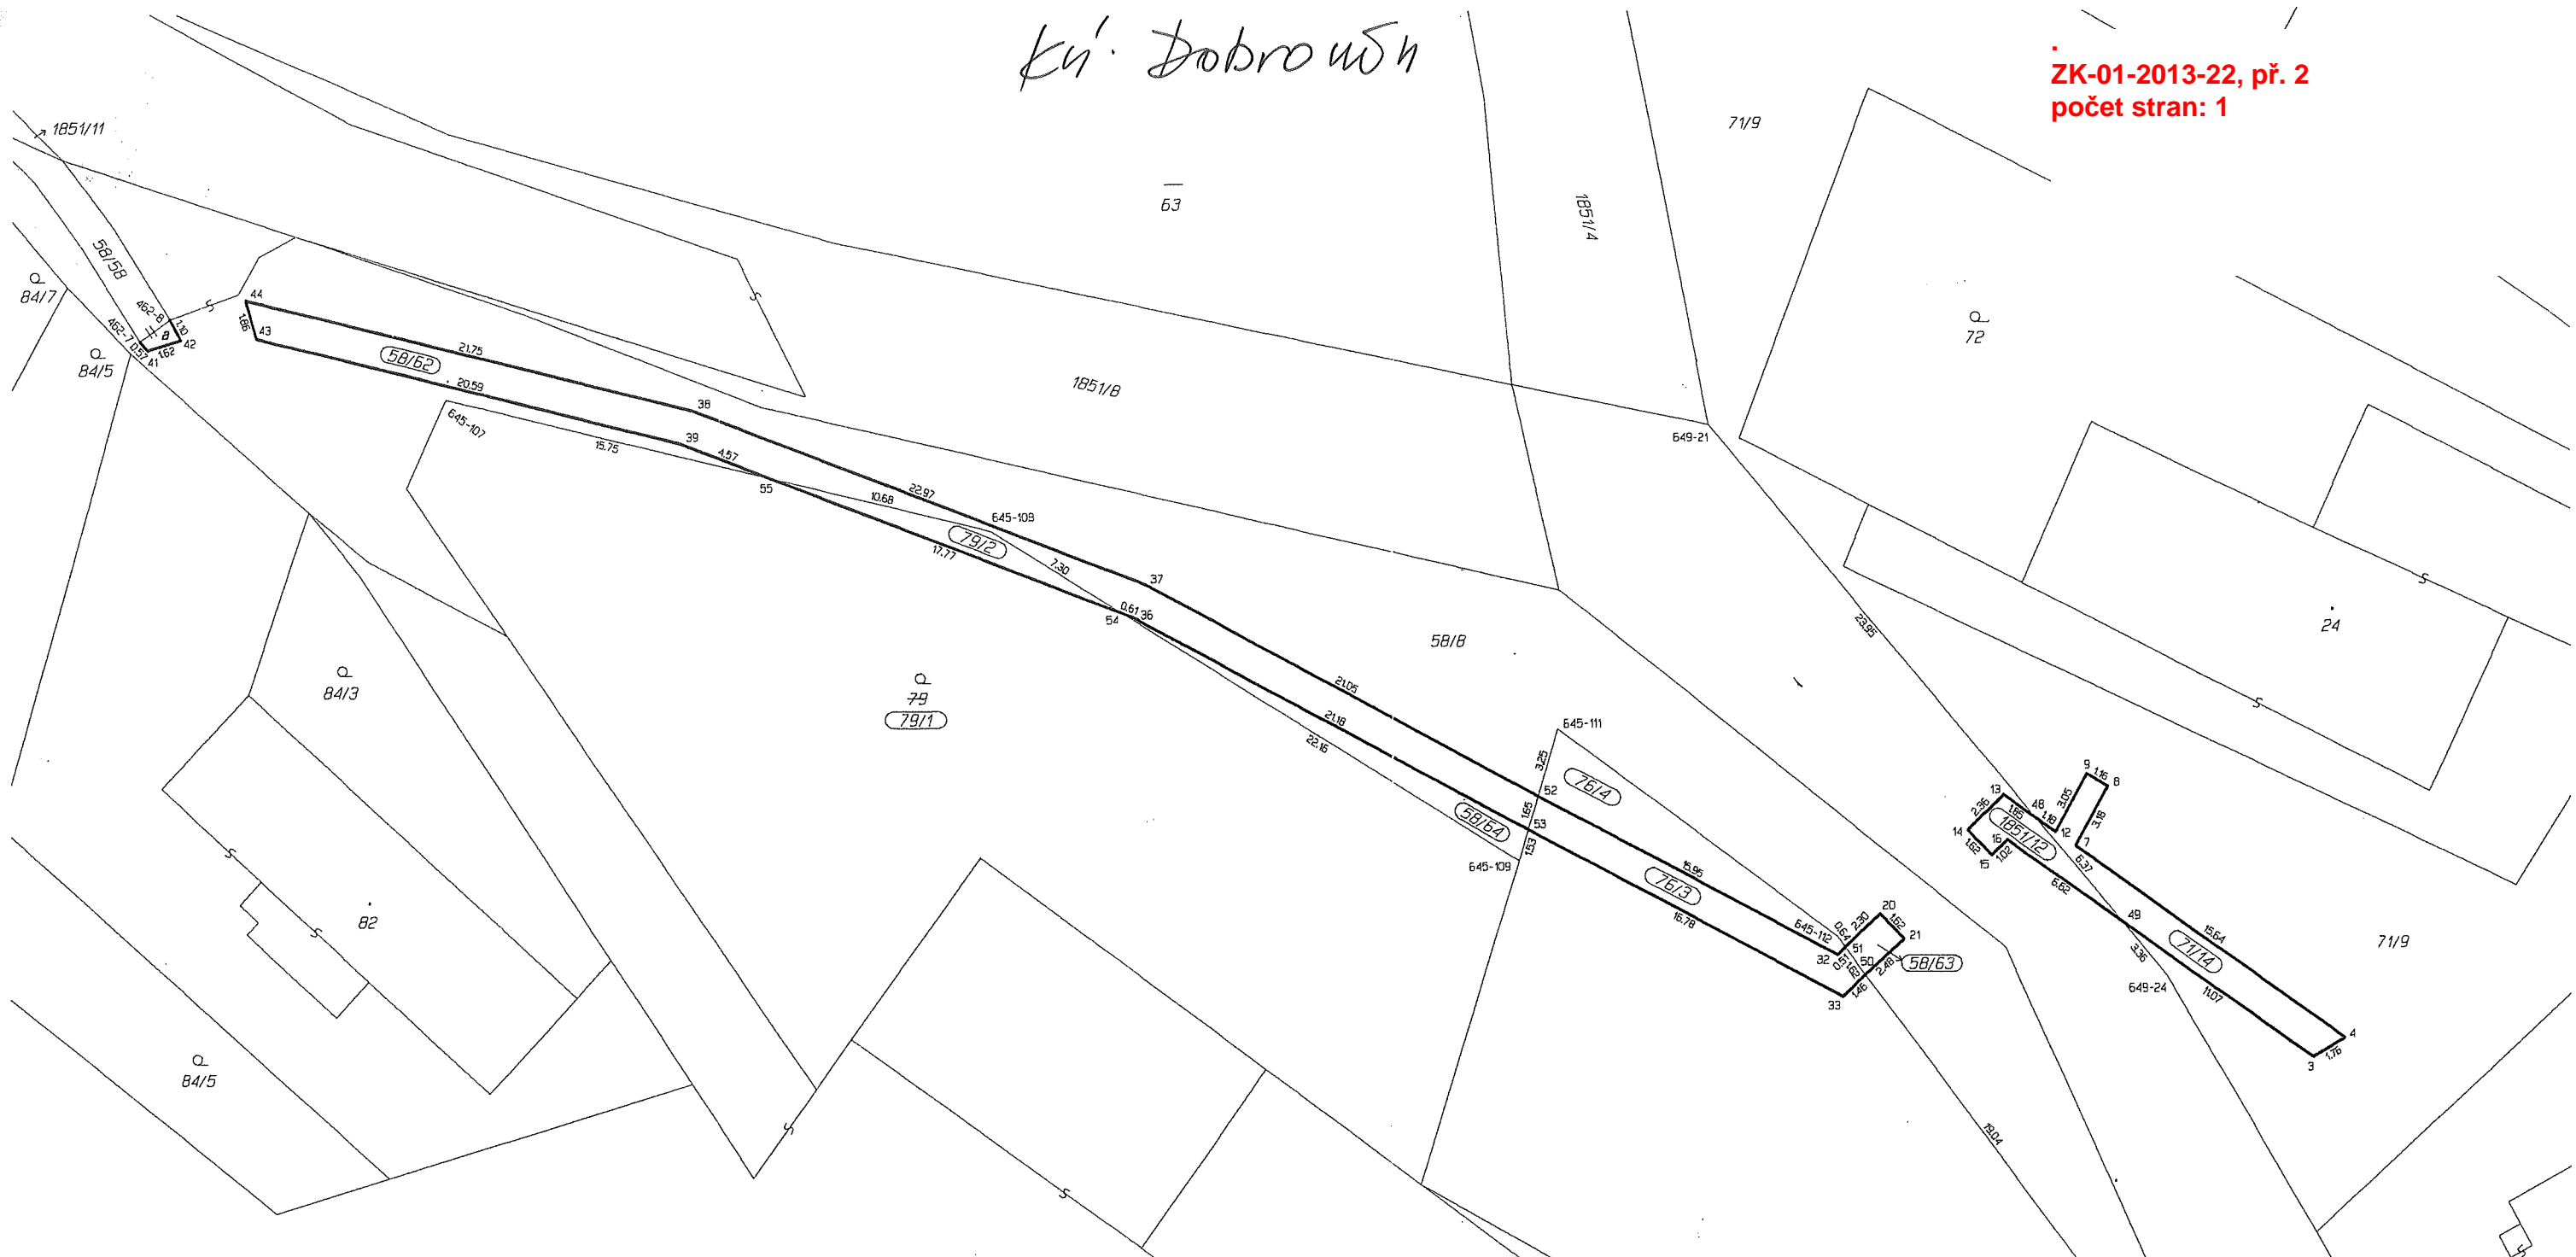

Seznam souřadnic (S-JTSK)
Číslo bodu Souřadnice pro zápis do KN

Číslo bodu	Y	X	Kód kv.	Poznámka
462-7	663124.99	1121728.45	3	obrubič
462-8	663123.55	1121727.45	3	obrubič
645-107	663110.52	1121731.19	3	sl. plotu
645-108	663084.80	1121737.34	3	ozn. barvou
645-109	663059.76	1121752.80	8	základ plotu
645-111	663057.92	1121746.65	3	ozn. barvou
645-112	663044.79	1121756.40	3	ozn. barvou
645-113	663032.05	1121773.43	3	ozn. barvou
649-24	663029.19	1121758.31	8	ozn. barvou
649-21	663050.83	1121732.52	8	ozn. barvou
3	663022.32	1121762.12	3	obrubič
4	663020.80	1121761.24	3	obrubič
7	663033.55	1121752.20	3	obrubič
8	663032.01	1121749.43	3	obrubič
9	663033.02	1121748.86	3	obrubič
12	663034.48	1121751.54	3	obrubič
13	663036.94	1121749.80	3	obrubič
14	663038.62	1121751.46	3	obrubič
15	663037.51	1121752.61	3	obrubič
16	663036.76	1121751.91	3	obrubič

Seznam souřadnic (S-JTSK)
Číslo bodu Souřadnice pro zápis do KN

Číslo bodu	Y	X	Kód kv.	Poznámka
20	663042.74	1121755.35	3	obrubič
21	663041.63	1121756.52	3	obrubič
32	663044.78	1121757.26	3	obrubič
33	663044.51	1121759.21	3	obrubič
36	663078.02	1121741.39	3	obrubič
37	663077.40	1121739.86	3	obrubič
38	663098.87	1121731.70	3	obrubič
39	663099.46	1121733.23	3	obrubič
41	663124.59	1121728.86	3	obrubič
42	663123.04	1121728.42	3	obrubič
43	663119.46	1121728.36	3	obrubič
44	663119.99	1121726.58	3	obrubič
48	663035.44	1121750.86	8	ozn. obrubič
49	663031.35	1121755.73	8	ozn. obrubič
50	663043.44	1121758.21	3	ozn. obrubič
51	663044.41	1121756.91	3	ozn. obrubič
52	663058.85	1121749.76	8	ozn. obrubič
53	663059.32	1121751.33	8	ozn. obrubič
54	663078.59	1121741.17	8	ozn. obrubič
55	663095.19	1121734.86	3	ozn. obrubič