



NÁMĚŠTÍ MĀD OSLAVOU 1

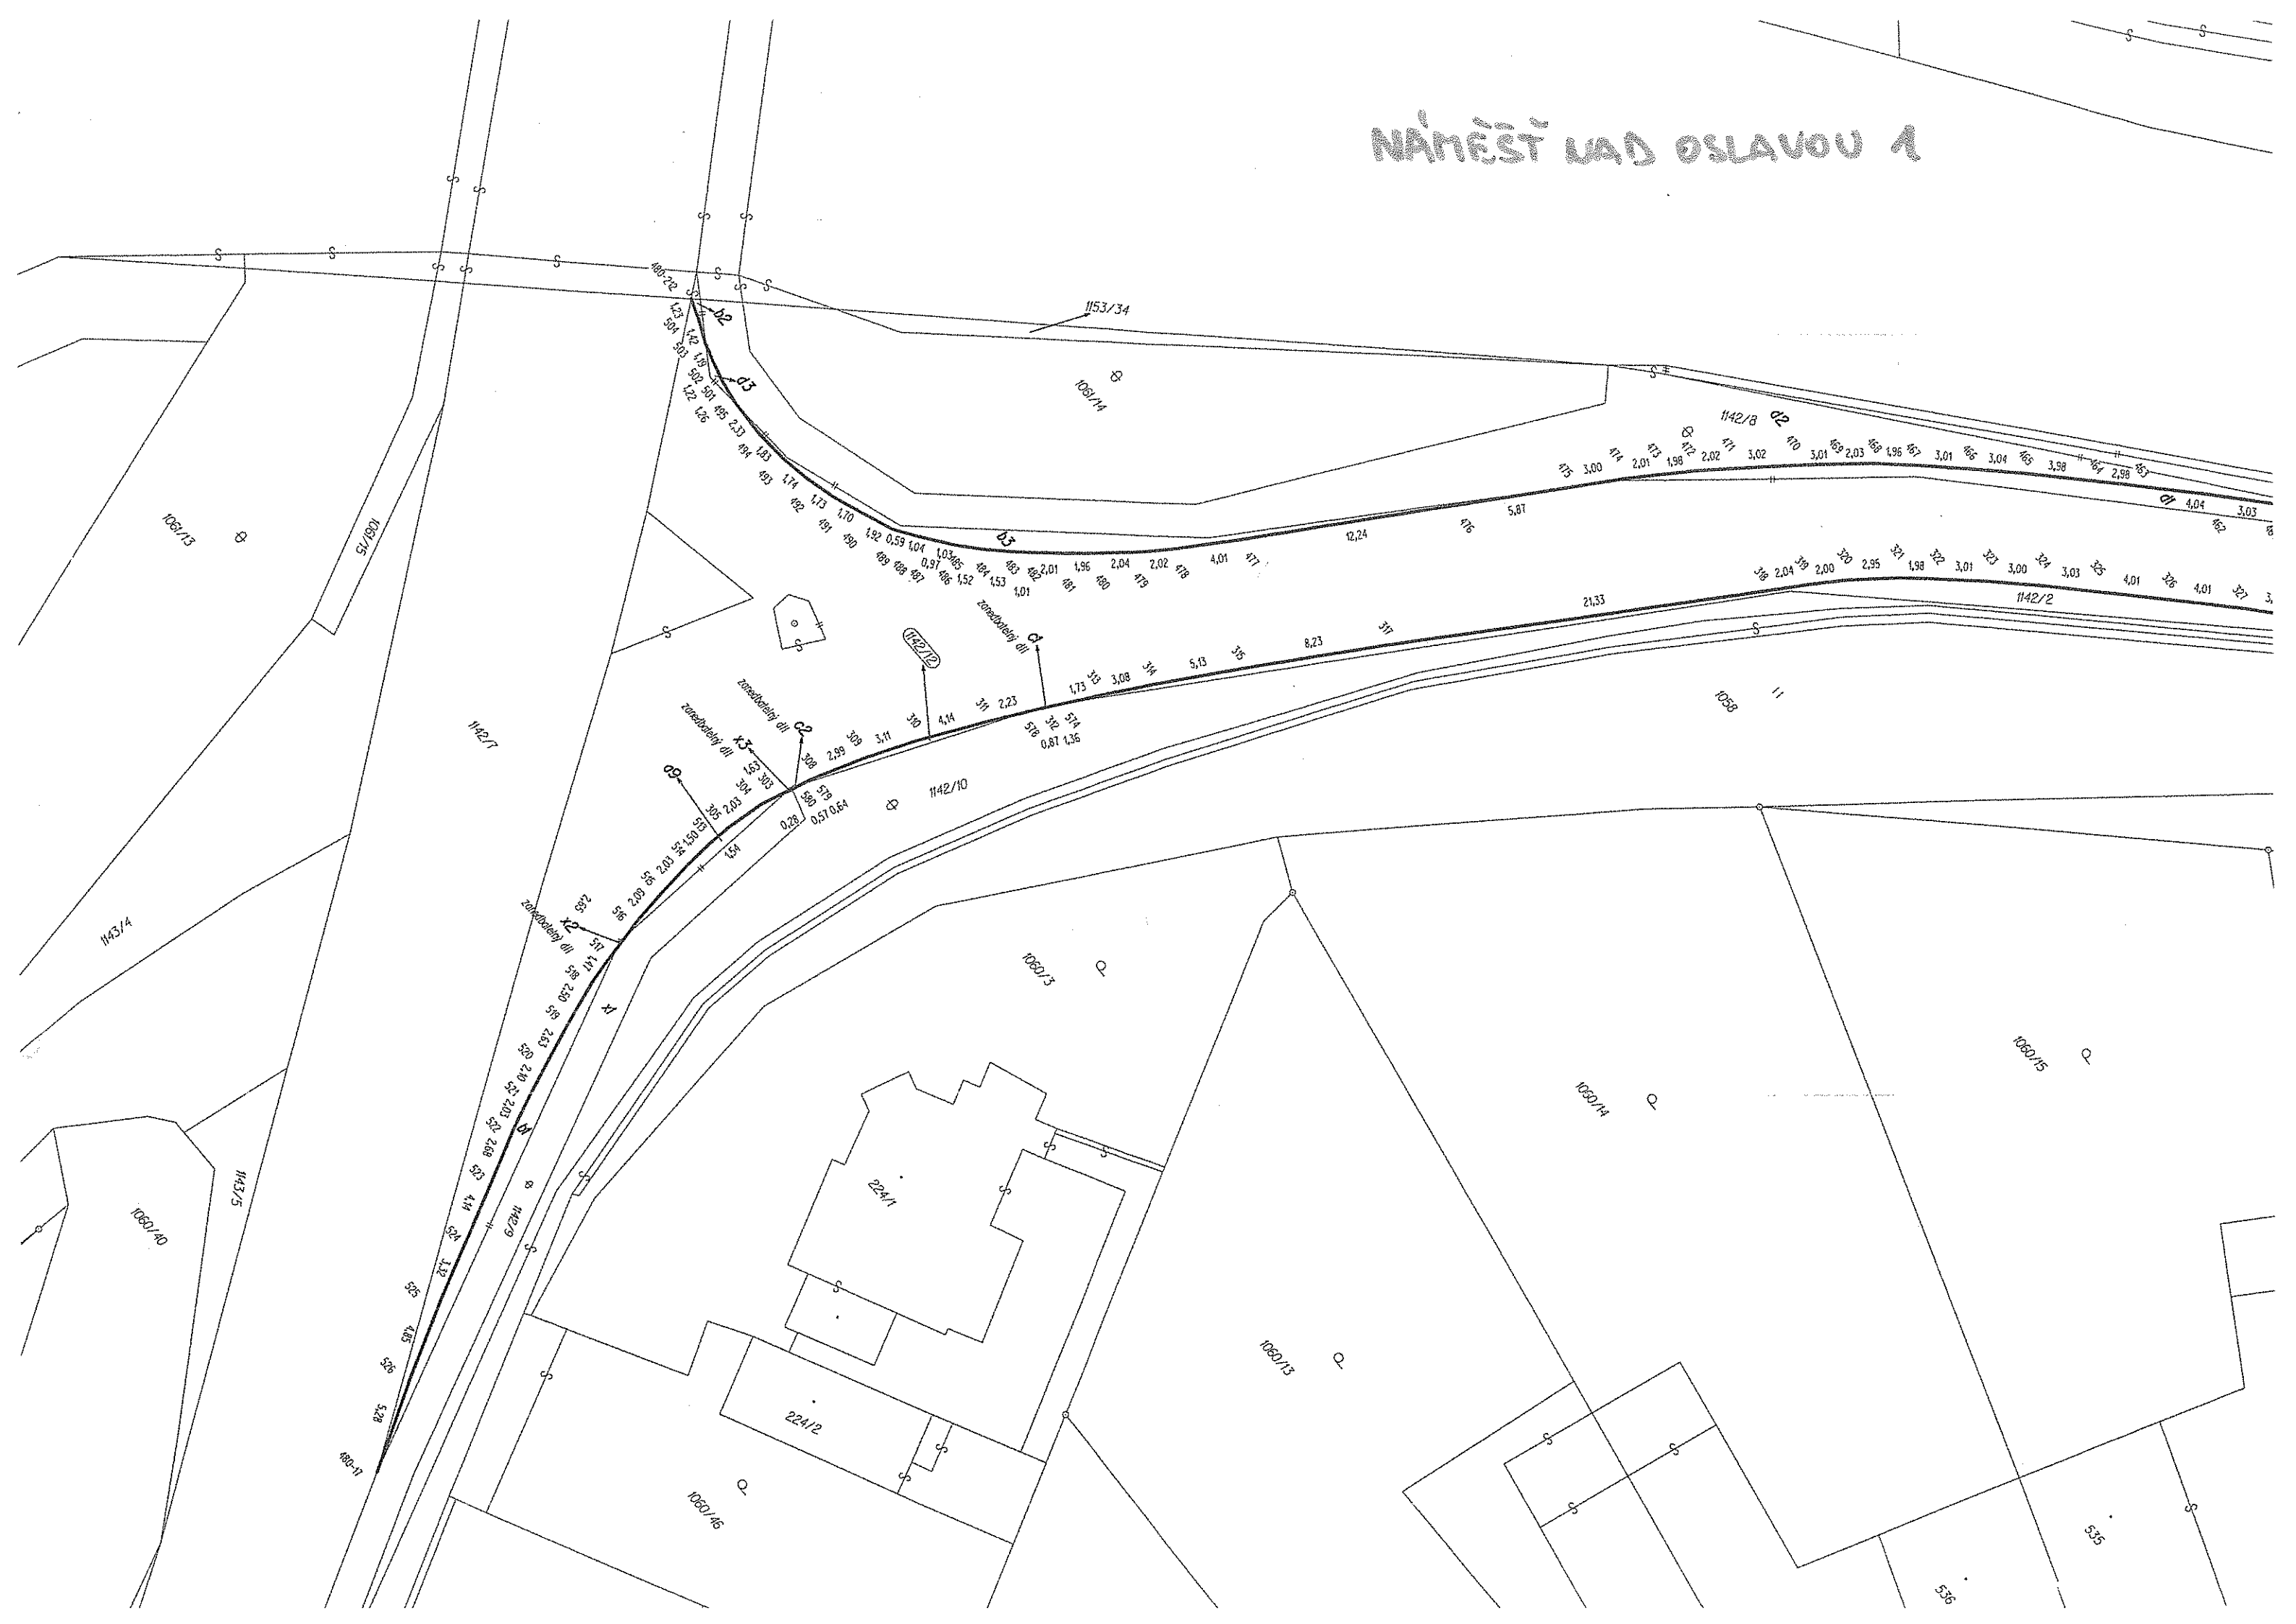

NÁMĚSTÍ MĀS OSLAVU 2

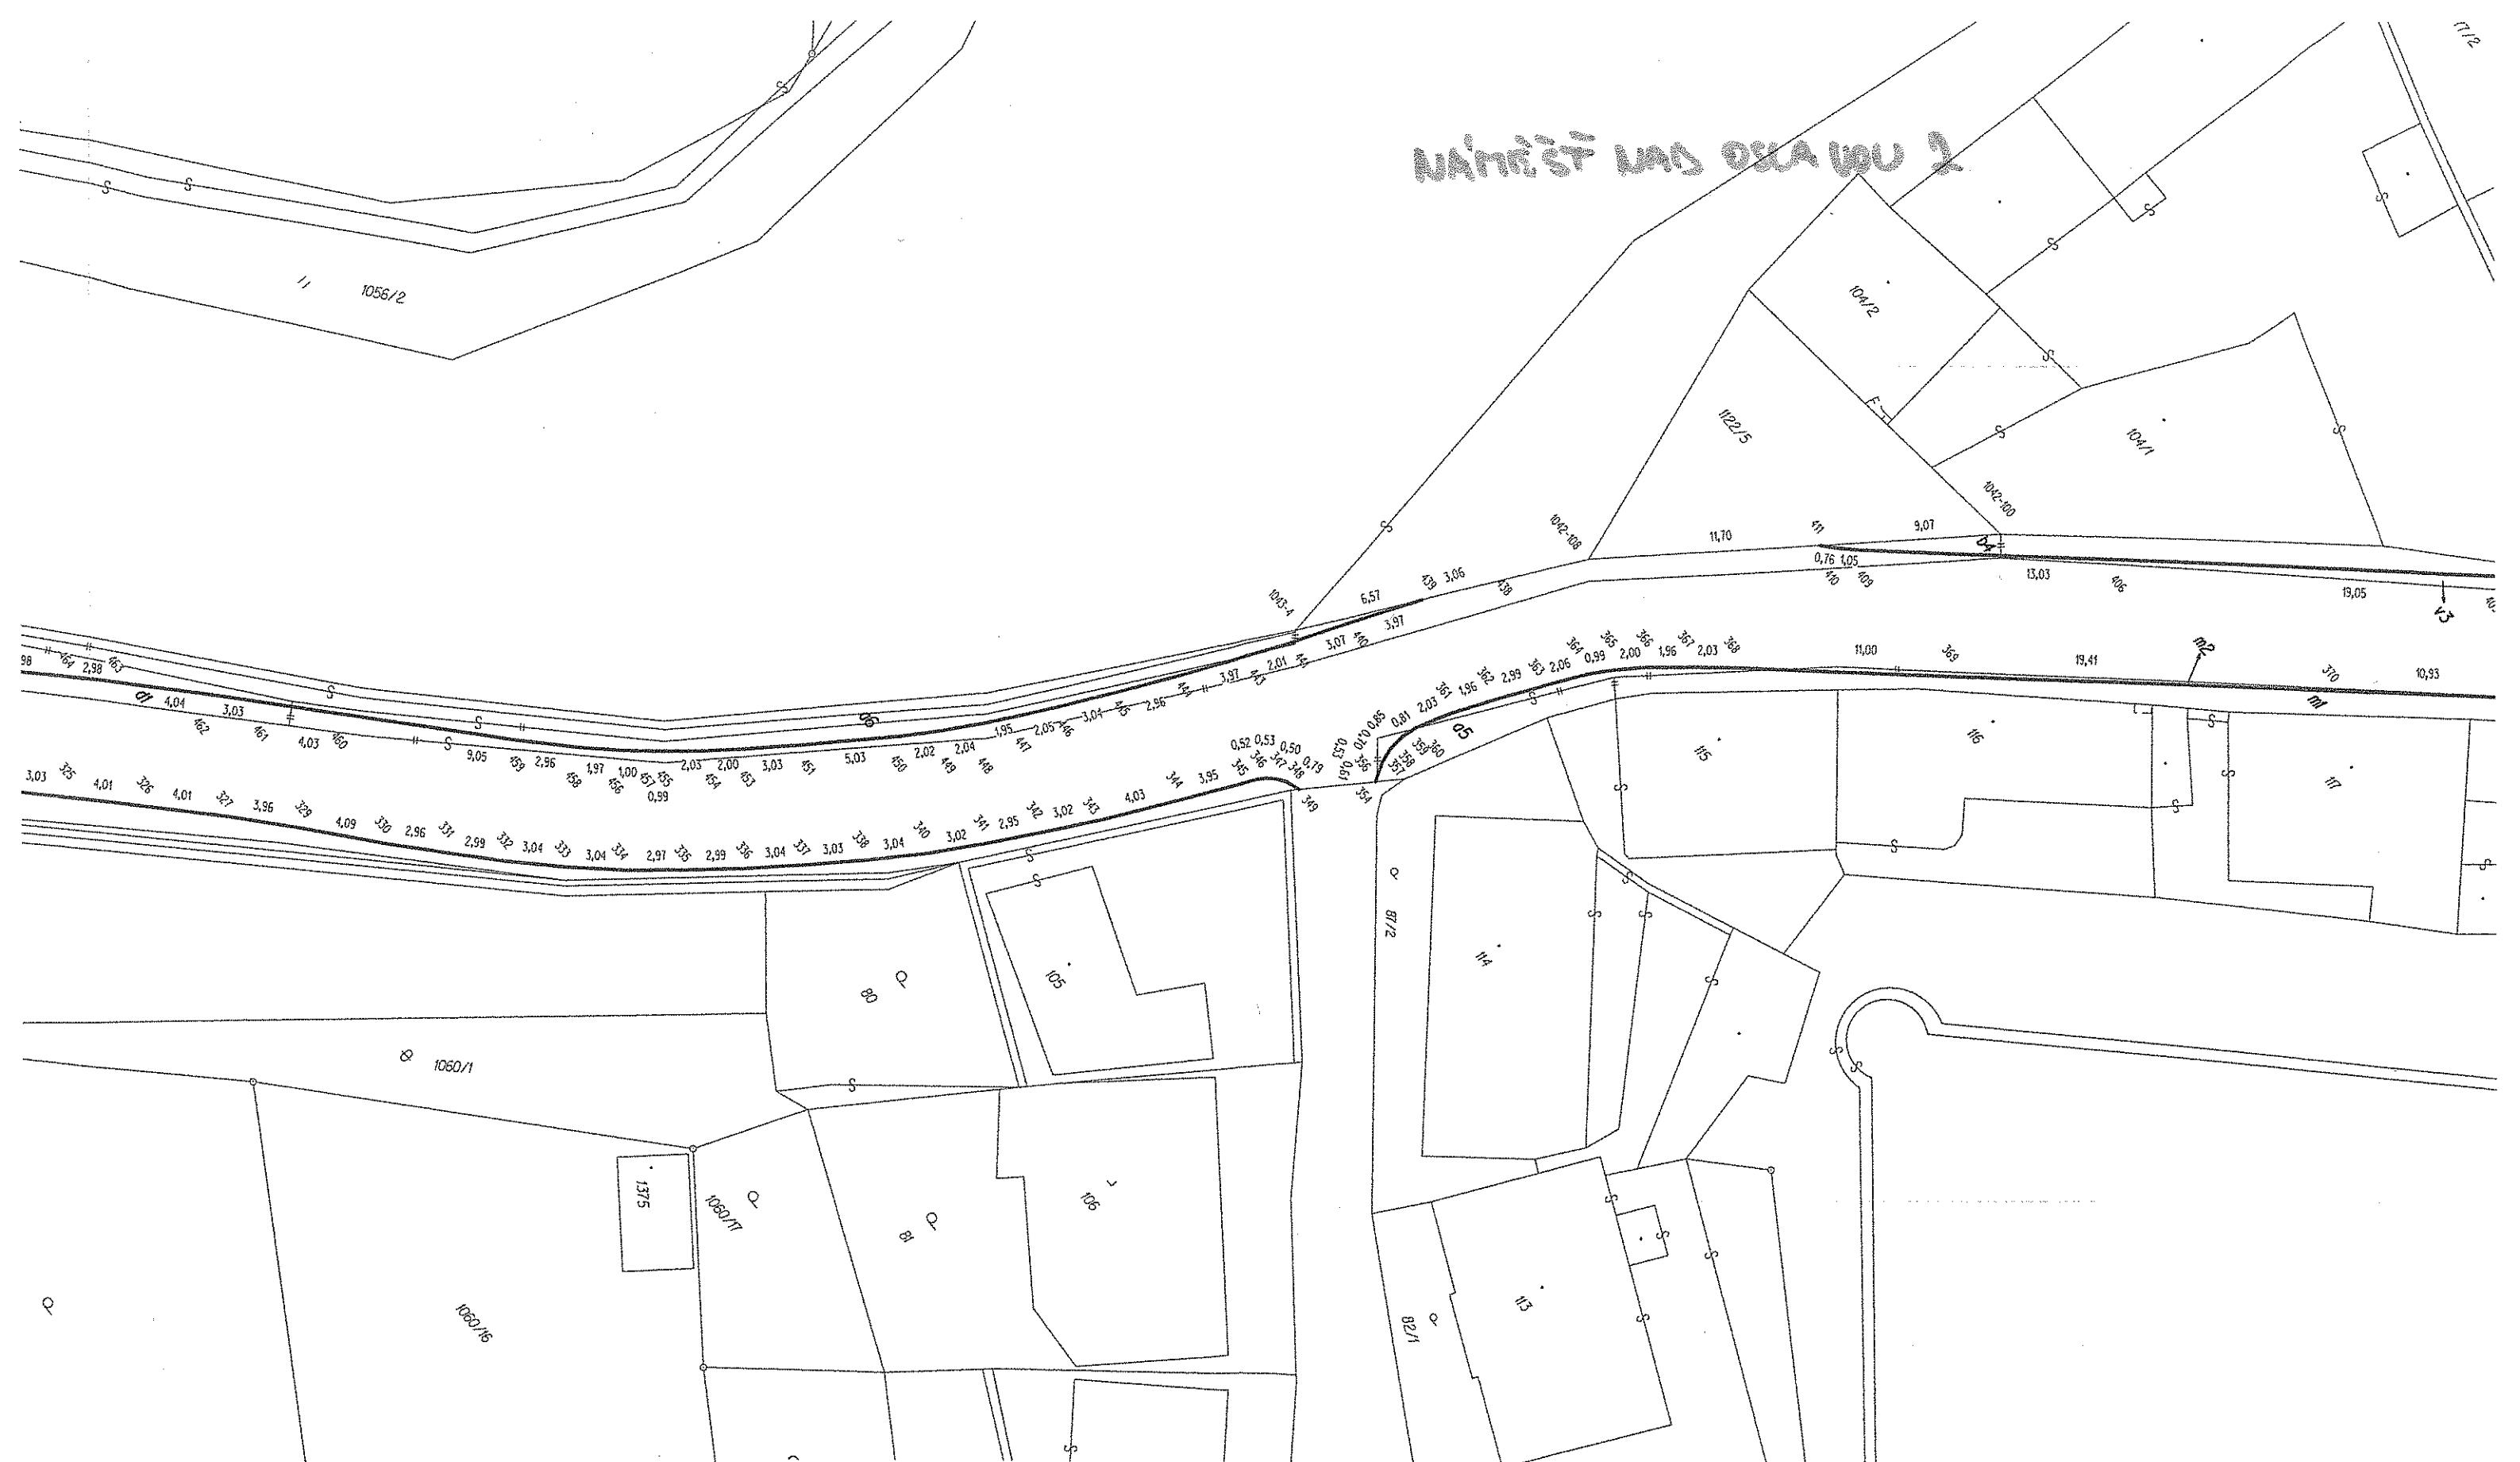

Seznam souřadnic (S-JTSK)


Číslo bodu	Souřadnice pro zápis do KN		KK	Poznámka
	Y	X		
480-17	630623.19	1156190.39	3	
480-212	630660.24	1156135.01	3	
689-74	630482.79	1155851.93	3	
689-268	630489.18	1155851.35	3	
750-14	630367.24	1155792.16	3	
750-35	630375.32	1155790.67	3	
859-5	630443.05	1155866.12	3	
859-10	630465.47	1155876.73	3	
859-11	630471.51	1155882.25	3	
859-14	630494.71	1155906.89	3	
1040-239	630450.54	1155853.71	3	

57	630426.15	1155855.00	3	obrubaník	138	630473.64	1155874.57	3	obr
58	630429.12	1155854.96	3	obrubaník	139	630475.62	1155876.03	3	obr
59	630432.11	1155854.97	3	obrubaník	140	630478.27	1155878.19	3	obr
60	630435.09	1155855.07	3	obrubaník	141	630481.08	1155881.16	3	obr
61	630438.10	1155855.31	3	obrubaník	142	630484.33	1155885.29	3	obr
62	630443.07	1155855.78	3	obrubaník	143	630482.60	1155884.00	3	obr

NÁMĚT NAD OSLOU 4



NÁMĚŠTÍ NA OSLAVOU 5

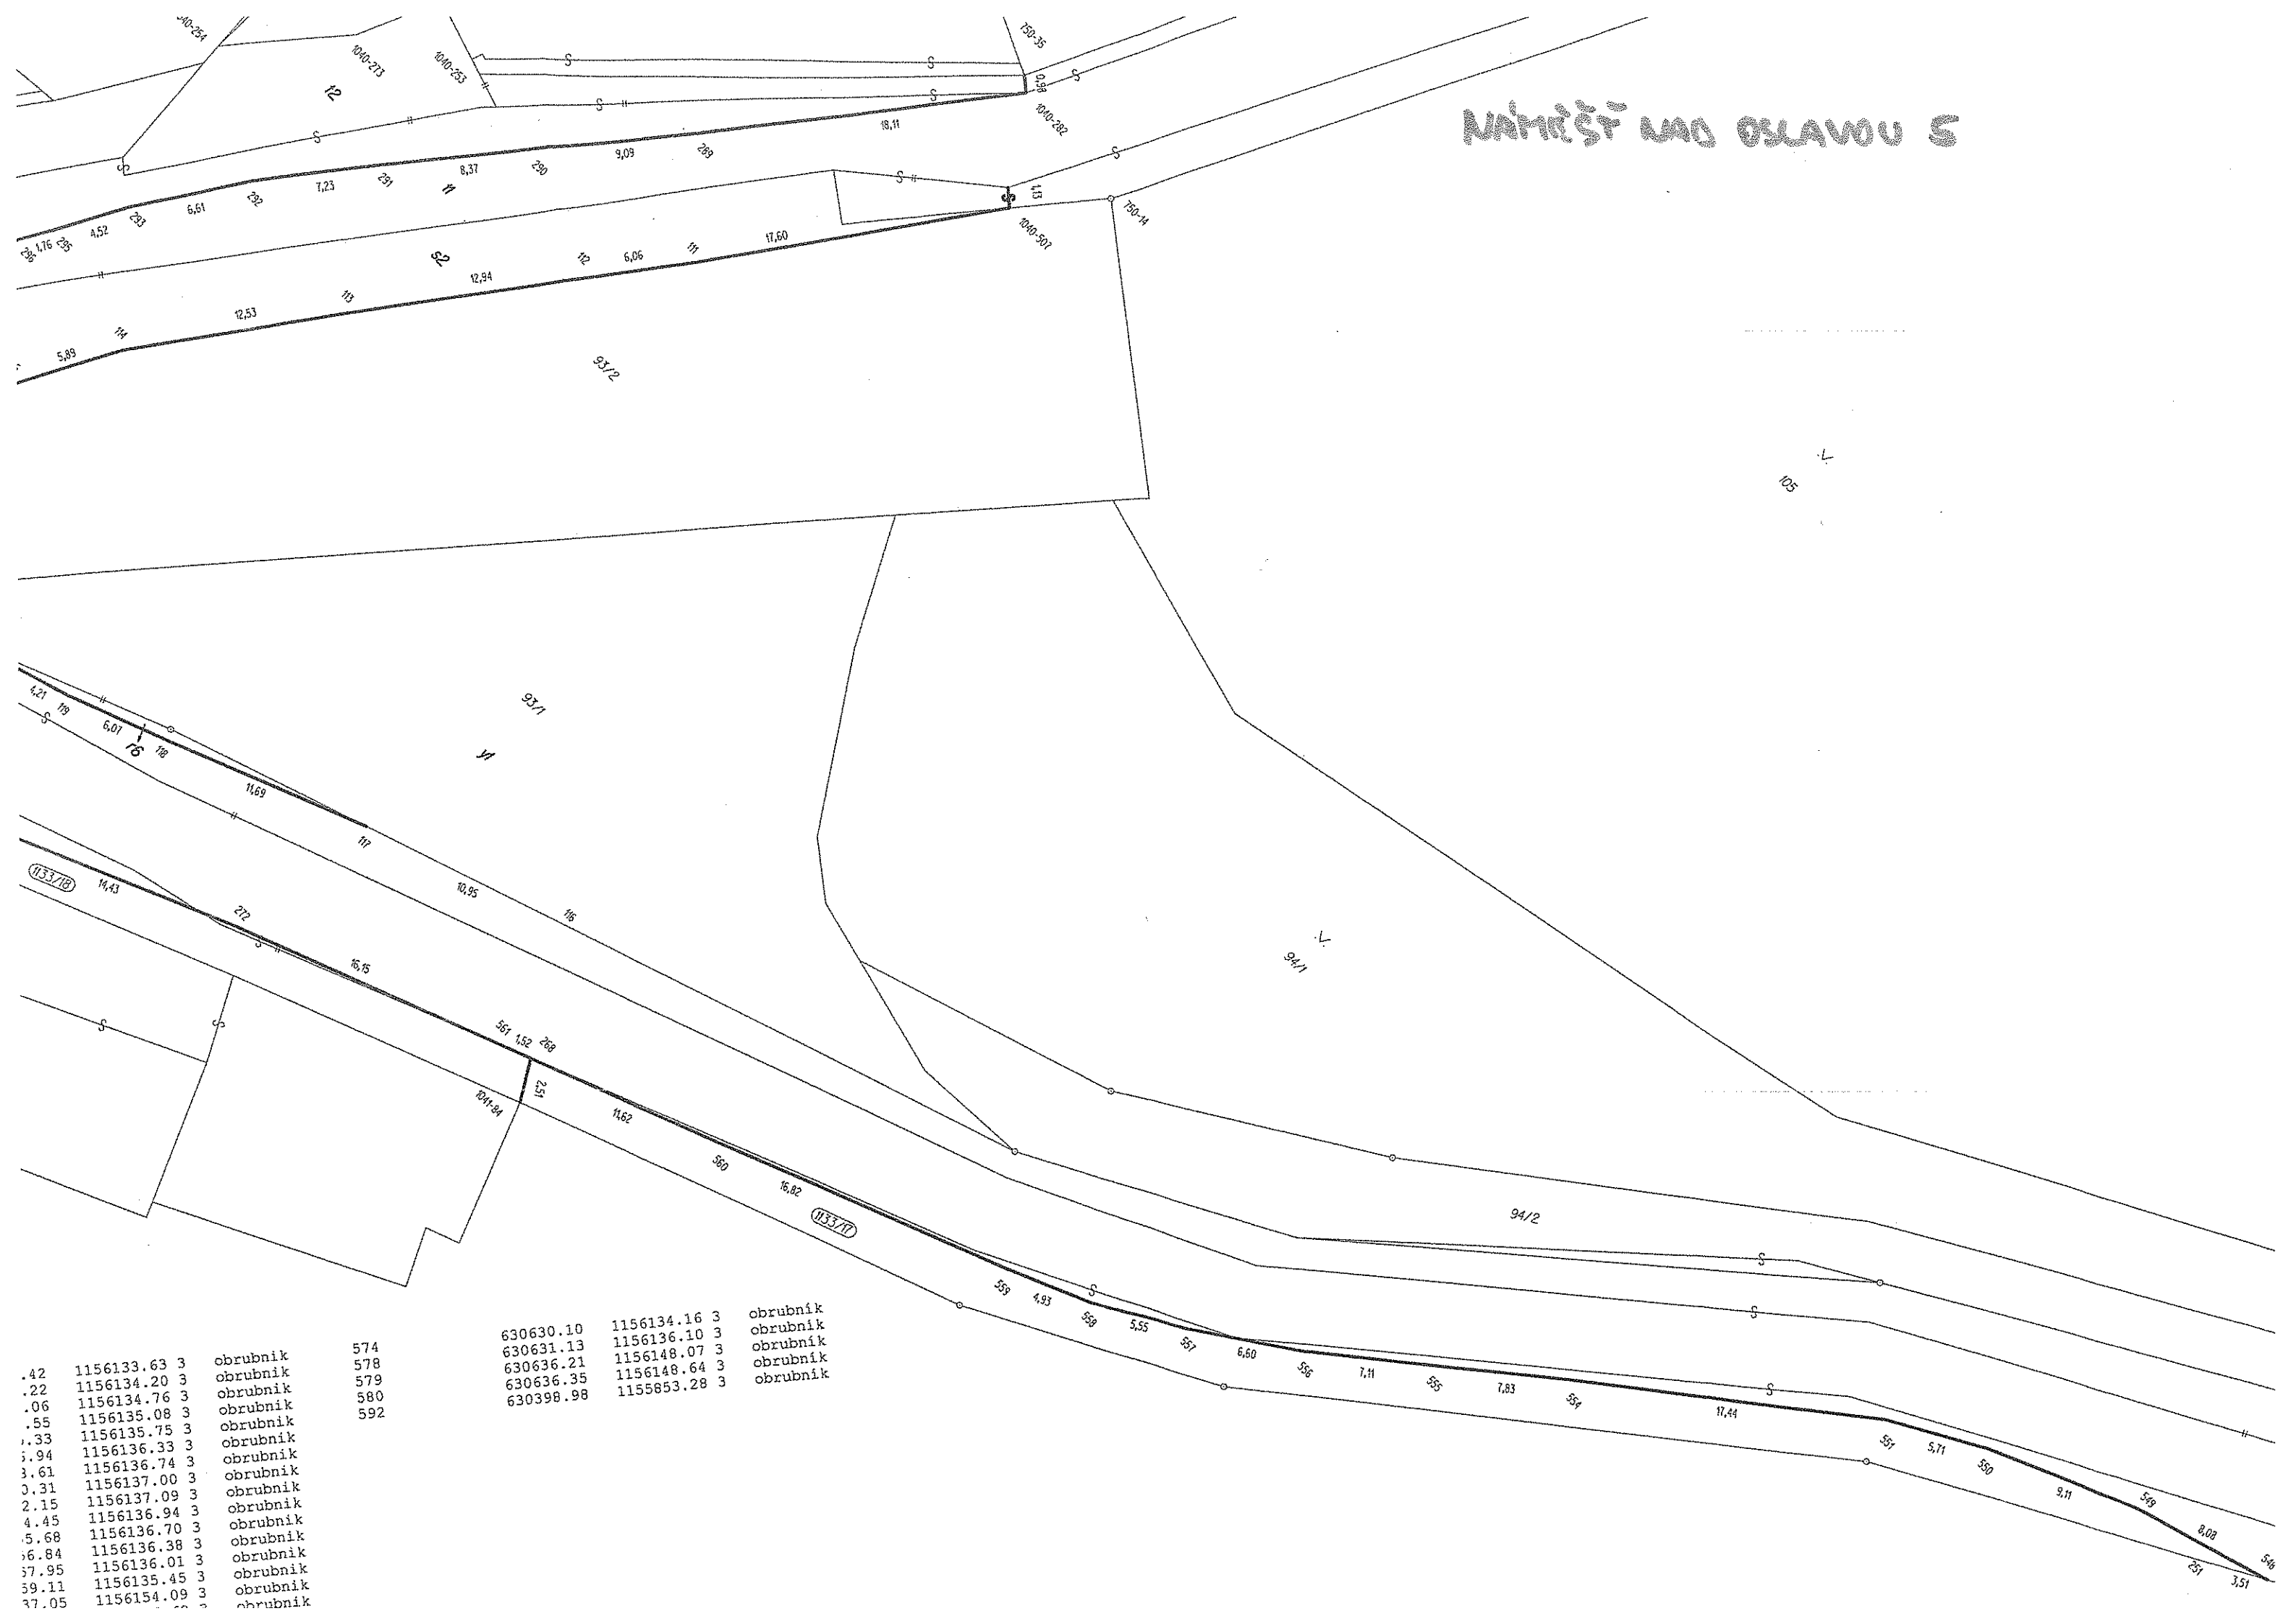

42	1156133.63	3	obrubnik	574	630630.10	1156134.16	3	obrubnik
22	1156134.20	3	obrubnik	578	630631.13	1156136.10	3	obrubnik
06	1156134.76	3	obrubnik	579	630636.21	1156148.07	3	obrubnik
55	1156135.08	3	obrubnik	580	630636.35	1156148.64	3	obrubnik
33	1156135.75	3	obrubnik	592	630398.98	1155853.28	3	obrubnik
94	1156136.33	3	obrubnik					
61	1156136.74	3	obrubnik					
31	1156137.00	3	obrubnik					
15	1156137.09	3	obrubnik					
45	1156136.94	3	obrubnik					
68	1156136.70	3	obrubnik					
84	1156136.38	3	obrubnik					
95	1156136.01	3	obrubnik					
11	1156135.45	3	obrubnik					
05	1156154.09	3	obrubnik					