


-  THEMATIC AREAS
-  EVENT AREAS
-  SERVICE AREAS

-  OFFICIAL PARTICIPANTS SELF BUILT LOTS
-  OFFICIAL PARTICIPANTS CLUSTERS
-  PALAZZO ITALIA

-  CORPORATE
-  CIVIL SOCIETY

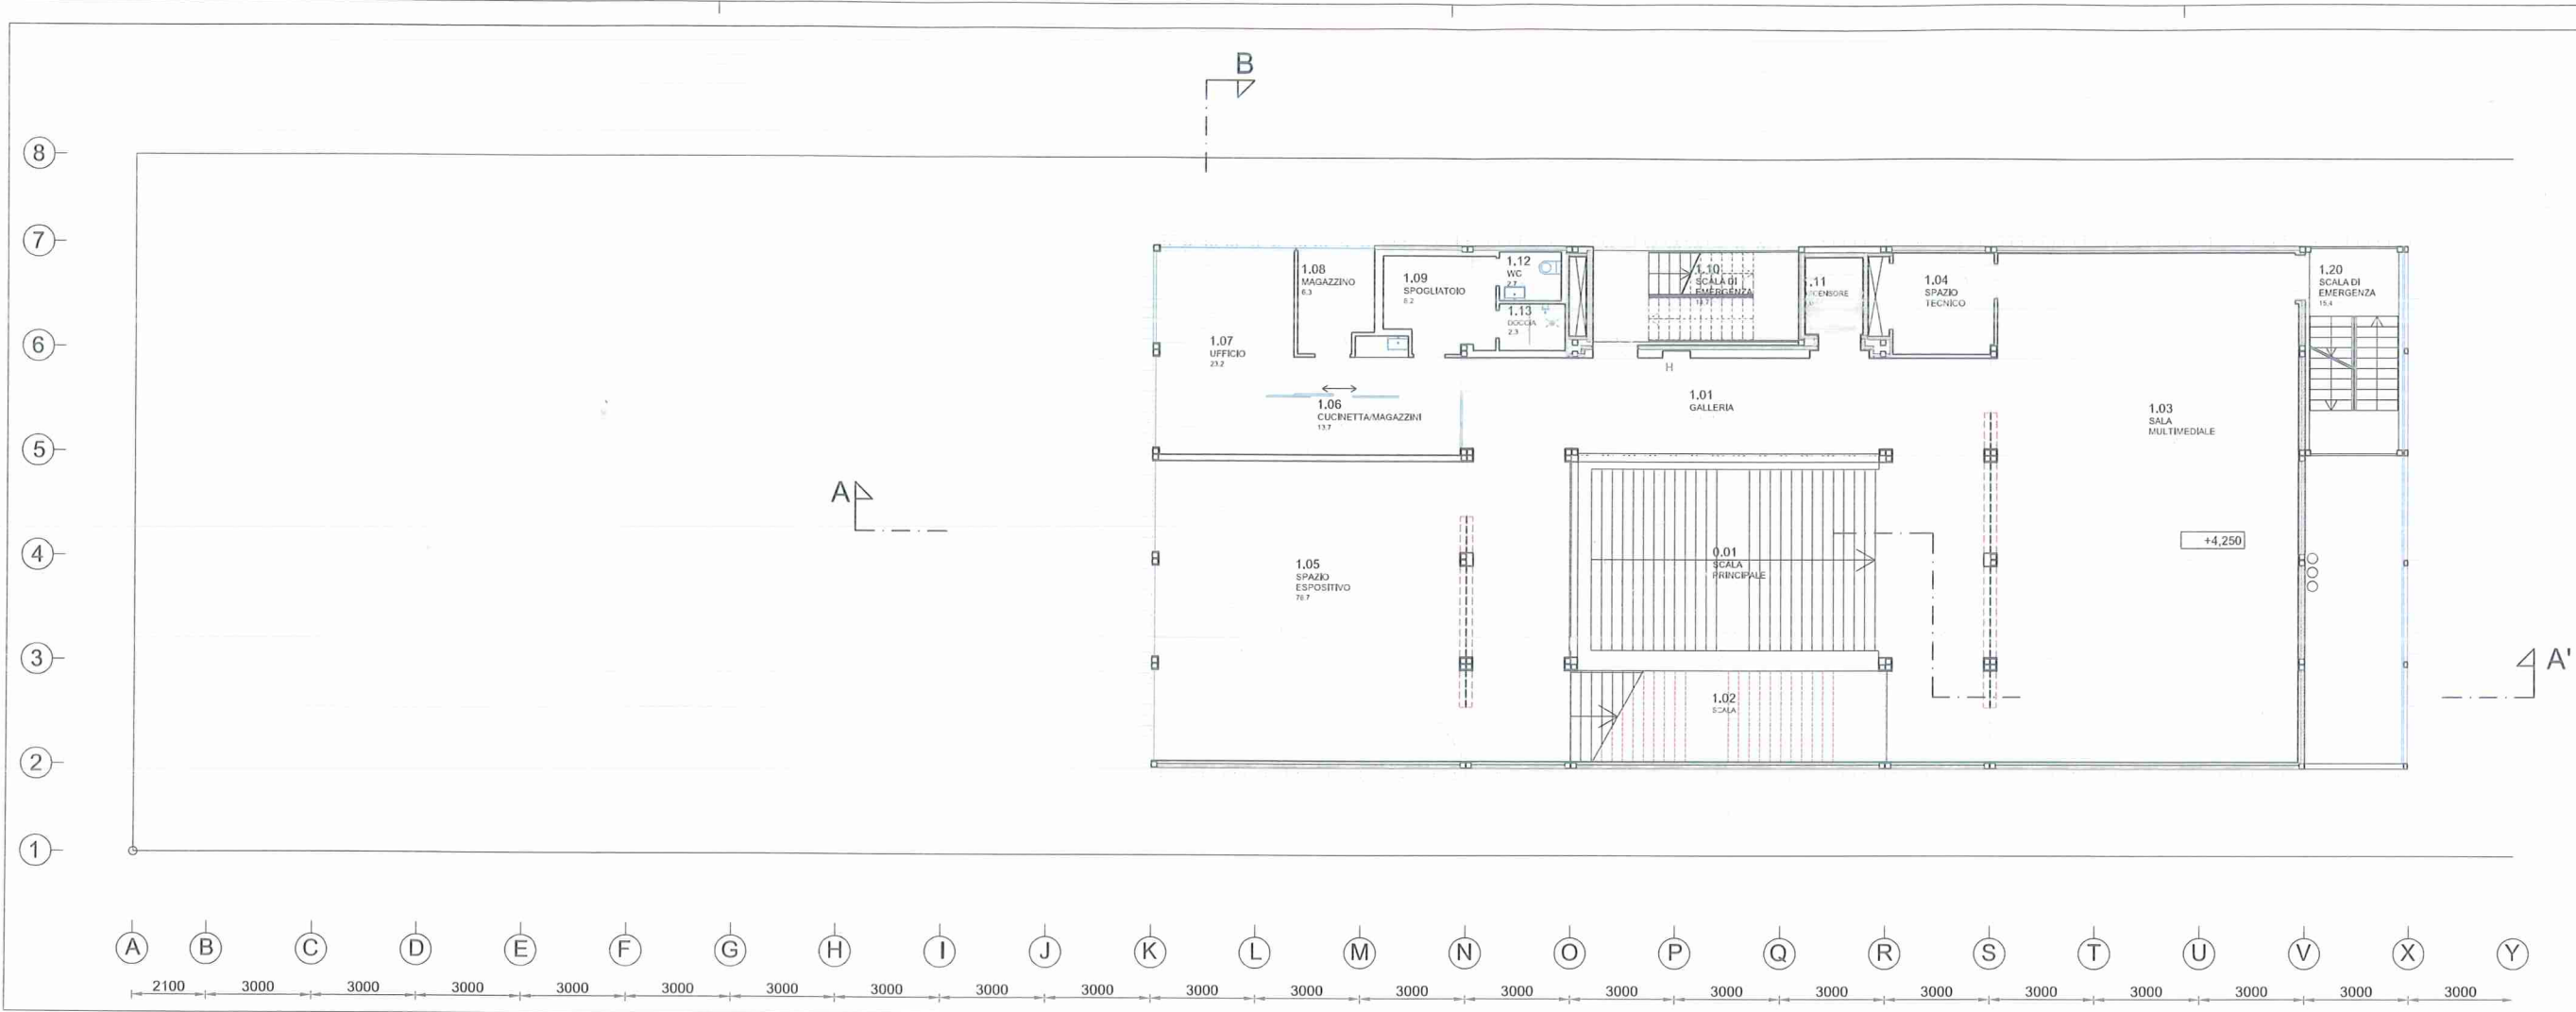

CZEXPO2015

NATIONAL PAVILION OF THE CZECH REPUBLIC
EXPO 2015 MILANO

CLIENTE	KOGE EXPO 2015 KOMA MODULAR s.p.a.
CONSTRUTTORE	KOMA MODULAR s.p.a.
PROJECT MANAGER	KOMA MODULAR s.p.a. PROGECA s.r.l.
PROJECT LEADER	CHYBK + KRISTOF ASSOCIATED ARCHITECTS
ELABORATORE	CHYBK + KRISTOF ASSOCIATED ARCHITECTS



AUTORI	ONDŘEJ CHYBK MICHAL KRISTOF
LEADER ARCHITECT	PAVEL HRUZA
LEADER ENGINEER	RADIM MUSIL
ELABORATO DA	PAVEL HRUZA
NO.	111
PROGETTO	EXPO 2015 PADIGLIONE REPUBBLICA CECA
FASE	00
PORTE	B

TITOLO	PLANIMETRIA 1° PIANO
DATA	14. 4. 2014
FORMATO	4 x A4
SCALA	1/100

EXP - DD B.4.1 00